

Permit #: _____
(Assigned by City of Abilene)



APPLICATION FOR DRIVEWAY/CURB CUT PERMIT

Work shall not commence until an approved permit has been issued.
Permits will not be approved if any code violations are present on the property.

Class of Work: (Check all that apply)	
<input type="checkbox"/> Driveway Length of driveway opening: _____	<input type="checkbox"/> Curb Cut Length of Curb Cut opening: _____
District Type: (Check all that apply)	
<input type="checkbox"/> Residential	<input type="checkbox"/> Commercial
<input type="checkbox"/> Industrial	<input type="checkbox"/> Historic District
Permit Fee: \$25.00 <i>Payments are due at the time of application submission and do not guarantee approval. Payments made by credit or debit card are subject to a \$3.95 processing fee. All payments are non-refundable.</i>	
1-800-DIG-SAFE has been contacted: <input type="checkbox"/> YES <input type="checkbox"/> NO	
Site Plan (Required) Please provide an aerial image of your property. You may obtain an aerial image from the Community Development Department or access one from the Dickinson County Parcel Map at https://www.dkcoks.gov/gis . On the aerial image, please include the following site plan requirements:	
<ul style="list-style-type: none"> • An outline of your entire property. • Locations of all existing buildings. • The proposed driveway location, including measurements: <ul style="list-style-type: none"> ○ Distance from property lines. ○ Distance from any buildings or structures. ○ Dimensions of the new driveway 	

Property Site Address: _____

Property Owner Name: _____

Owner Phone & Email: _____

Contractor Name: _____

Contractor Address: _____

Contractor Phone & Email: _____

I certify that I have read this application and state that the above information is correct. As owner or builder, I agree to comply with all city-adopted codes. I acknowledge that the city is not responsible for covenants, easements, or right-of-way related to this application. I understand that questions regarding property lines or easements should be directed to a licensed surveyor.

I acknowledge receipt of the City of Abilene standard specifications for 'Driveway and alley entrance detail' and 'Curb Details' and agree to comply with all inspection requirements outlined.

Name Printed: _____


Signature: _____

Date: _____

Builder/Contractor Agent for Contractor Owner Agent for Owner

Driveway Inspection Requirements:

- **When:** Pre-pour inspection – after forms are set, **but before concrete is poured.**
- **Includes:** Proper form placement, slope, and thickness according to city standards included in this handout.

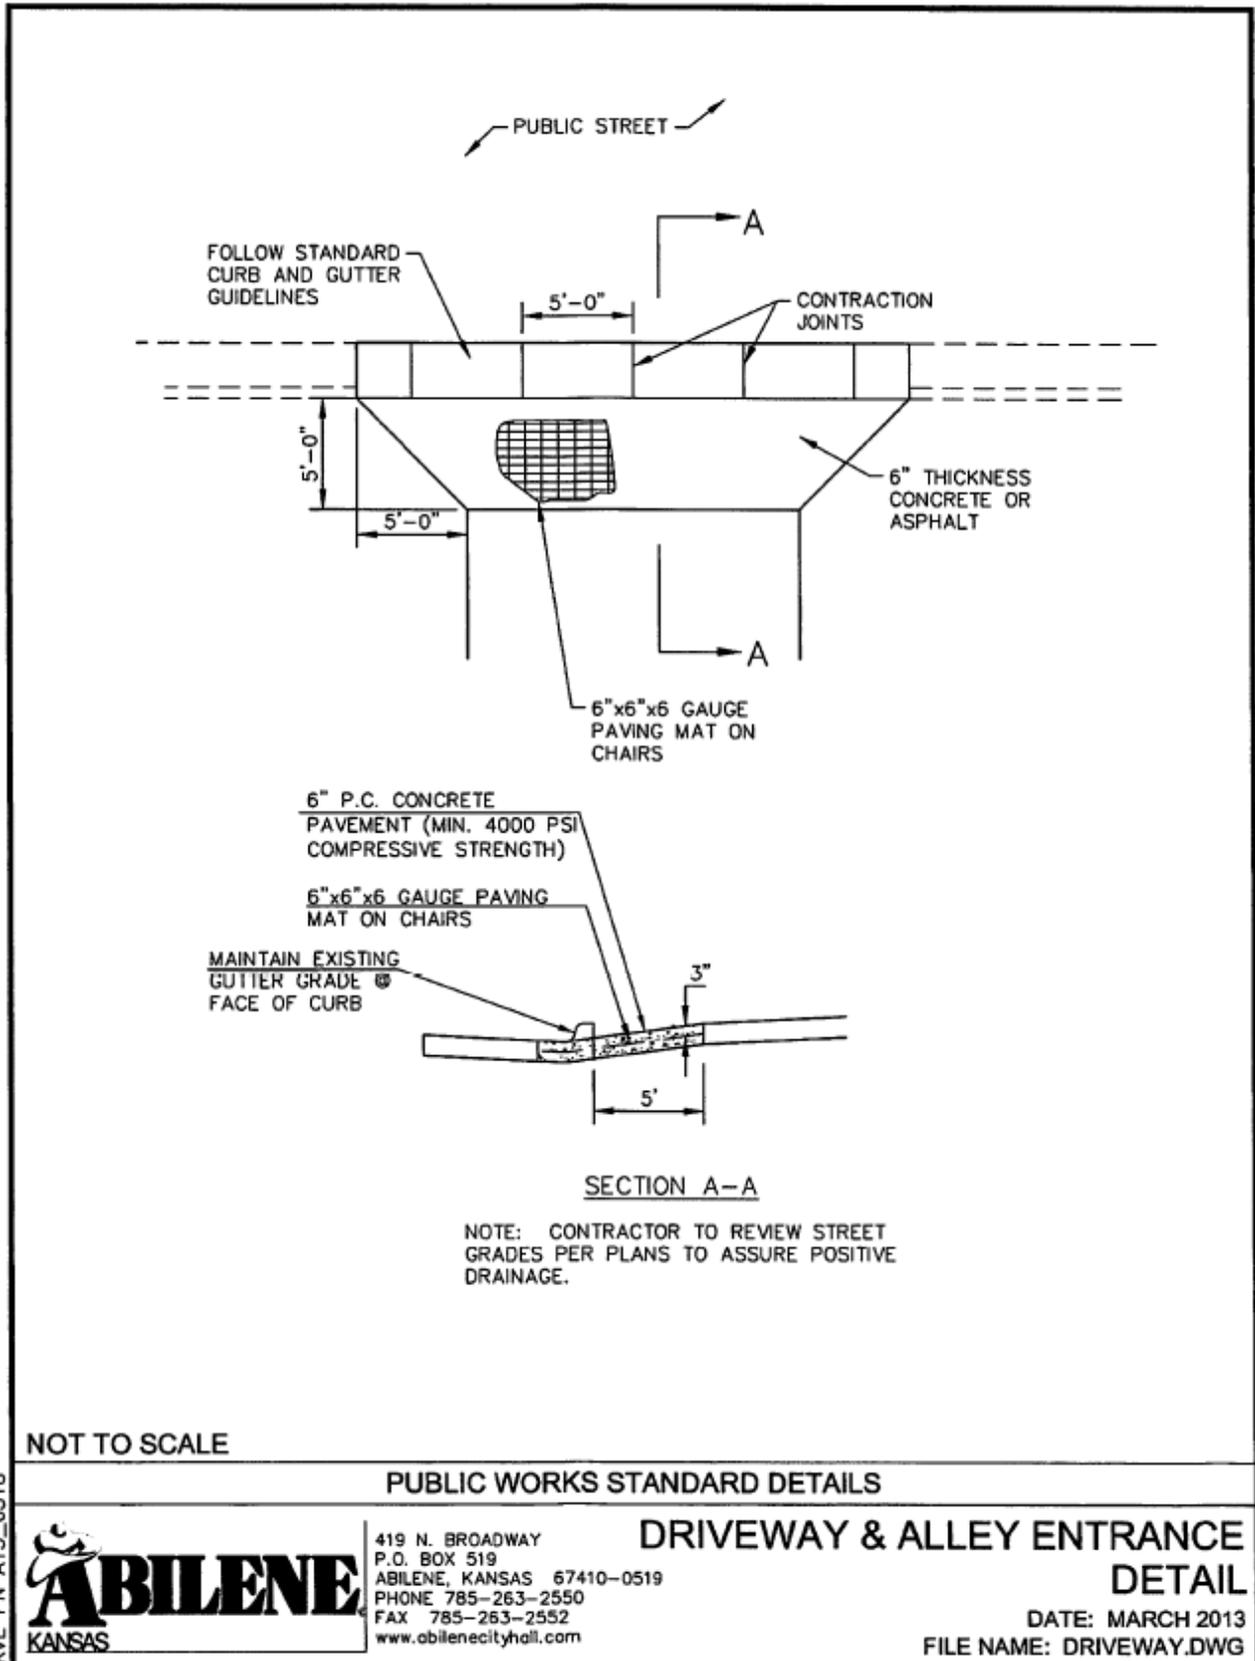

Applicant Copy

Curb Inspection Requirements:

- **When:** Pre-pour inspection – after forms are set, **but before concrete is poured.**
- **Includes:** Proper form placement, slope, and thickness according to city standards included in this handout.

ROLLED BACK CURB

* ONLY WHEN ABUTTING
CONCRETE PAVEMENT

FULL HEIGHT CURB

* ONLY WHEN ABUTTING
CONCRETE PAVEMENT

DUMP CURB

* ONLY WHEN ABUTTING
CONCRETE PAVEMENT

ENTRANCE CURB

(FOR FULL HEIGHT CURB)

* ONLY WHEN ABUTTING
CONCRETE PAVEMENT

NOTE:

1. ALL REPLACEMENT CURB & GUTTER SHALL HAVE #4 BARS EXTENDING THE LENGTH OF THE REPLACEMENT AT 9 INCHES FROM EACH EDGE.
2. MINIMUM 4000 PSI COMPRESSIVE STRENGTH CONCRETE.

NOT TO SCALE

REVISED PER CITY REQUEST		DESCRIPTION	
NO.	DATE	BY	DESCRIPTION

PUBLIC WORKS STANDARD DETAILS

ABILENE
KANSAS

419 N. BROADWAY
P.O. BOX 510
ABILENE, TEXAS 79410-0510
PHONE 785-263-2550
FAX 785-263-2552
www.abilenecti.org

CURB DETAILS
DATE: MARCH 2013
FILE NAME: CURB.DWG